


# Consultation Draft

## New changing rooms and cloakrooms

### Alterations to club to provide inclusive access and function room

STAGE 1

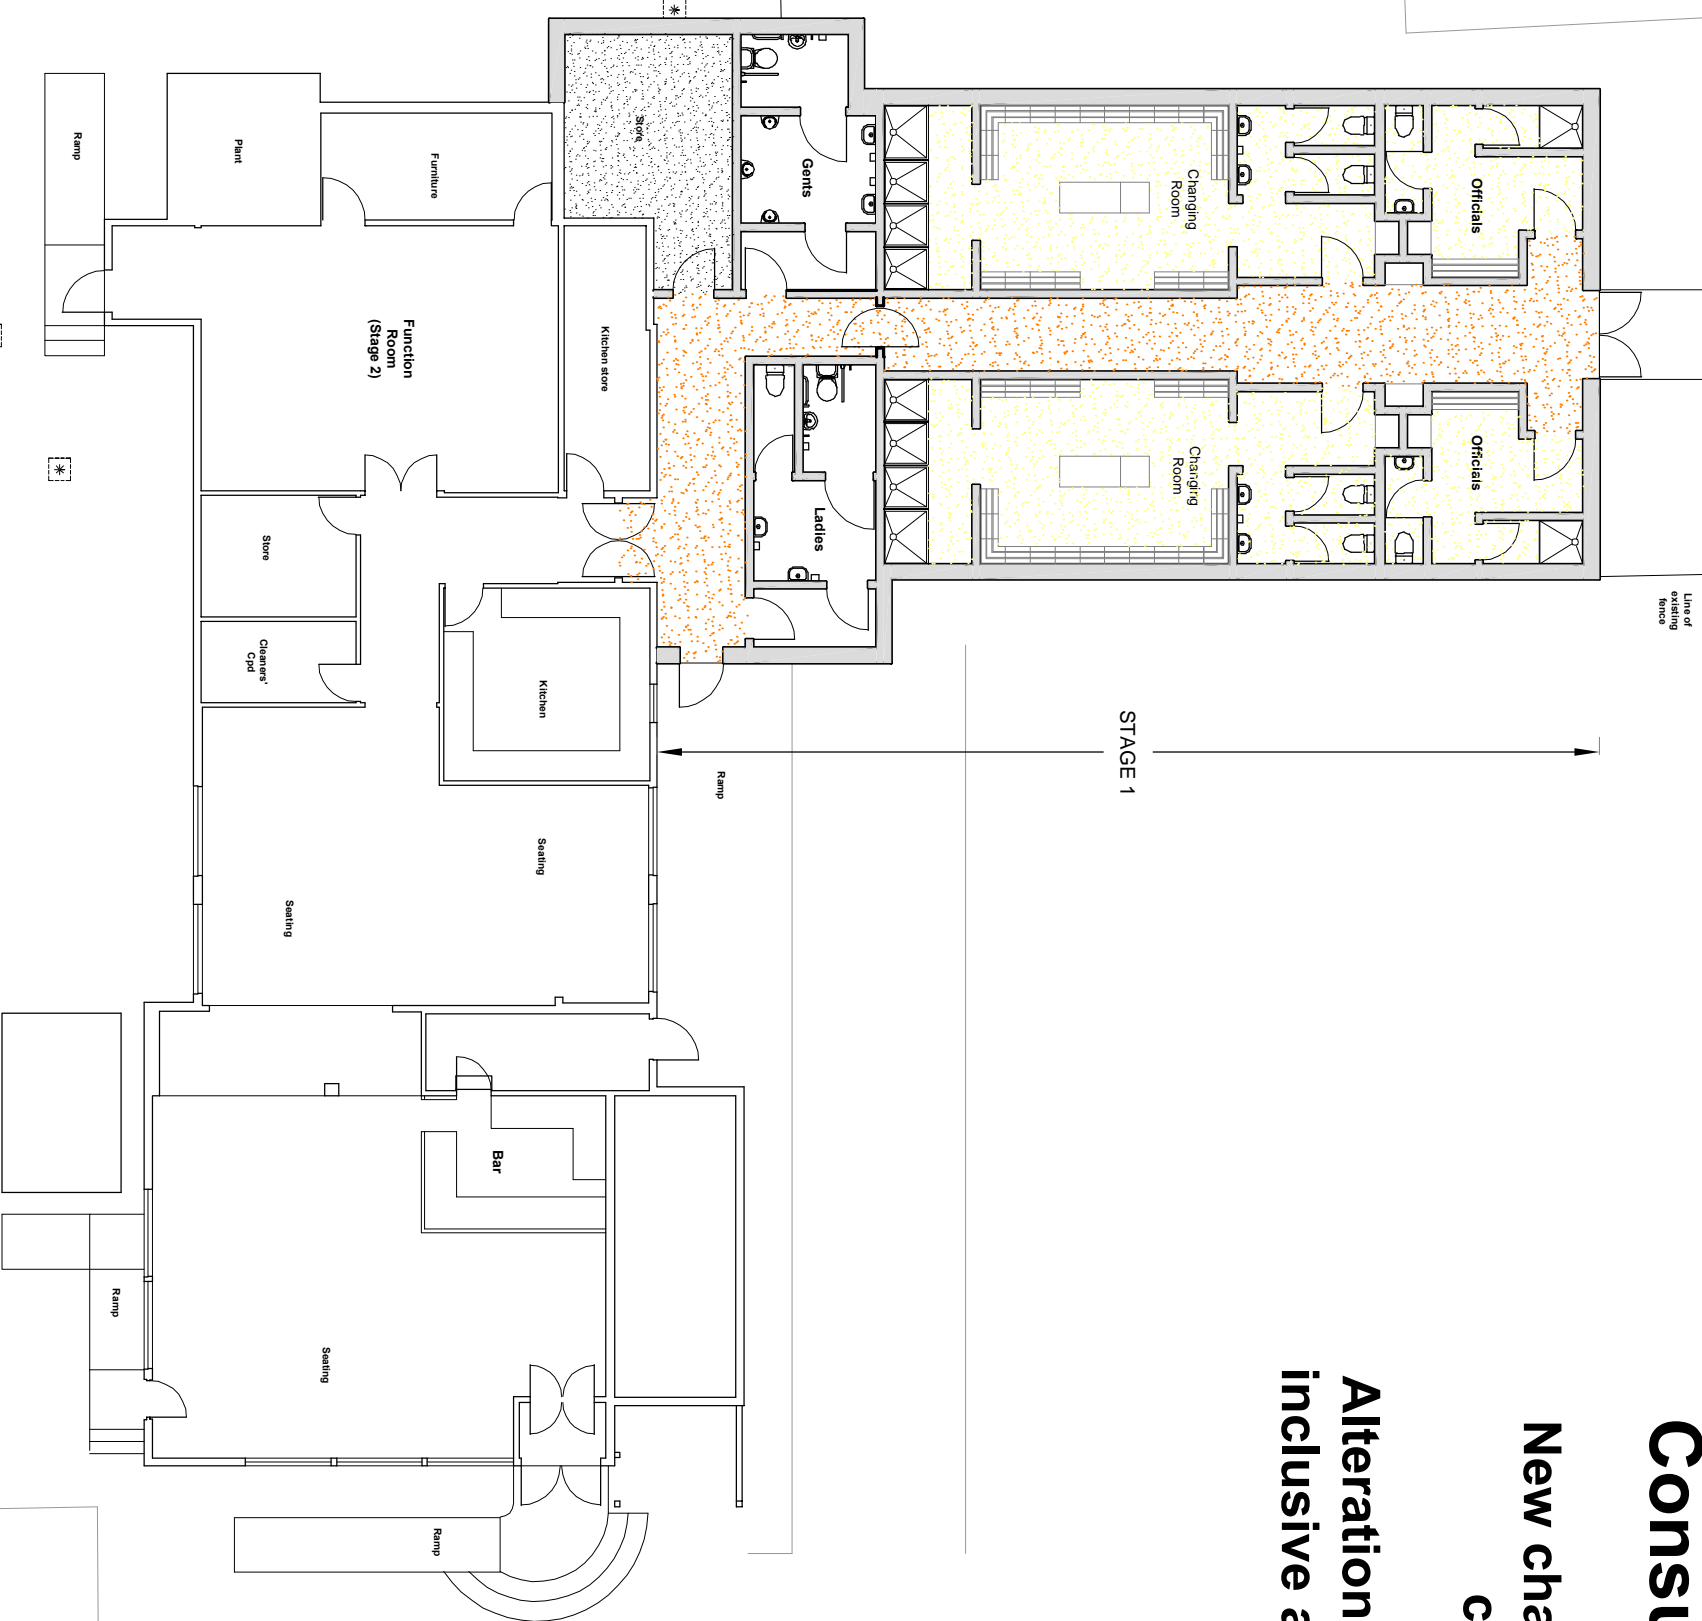

**Blackstones Sports & Social Club**  
**Lincoln Road**  
**Stamford**